


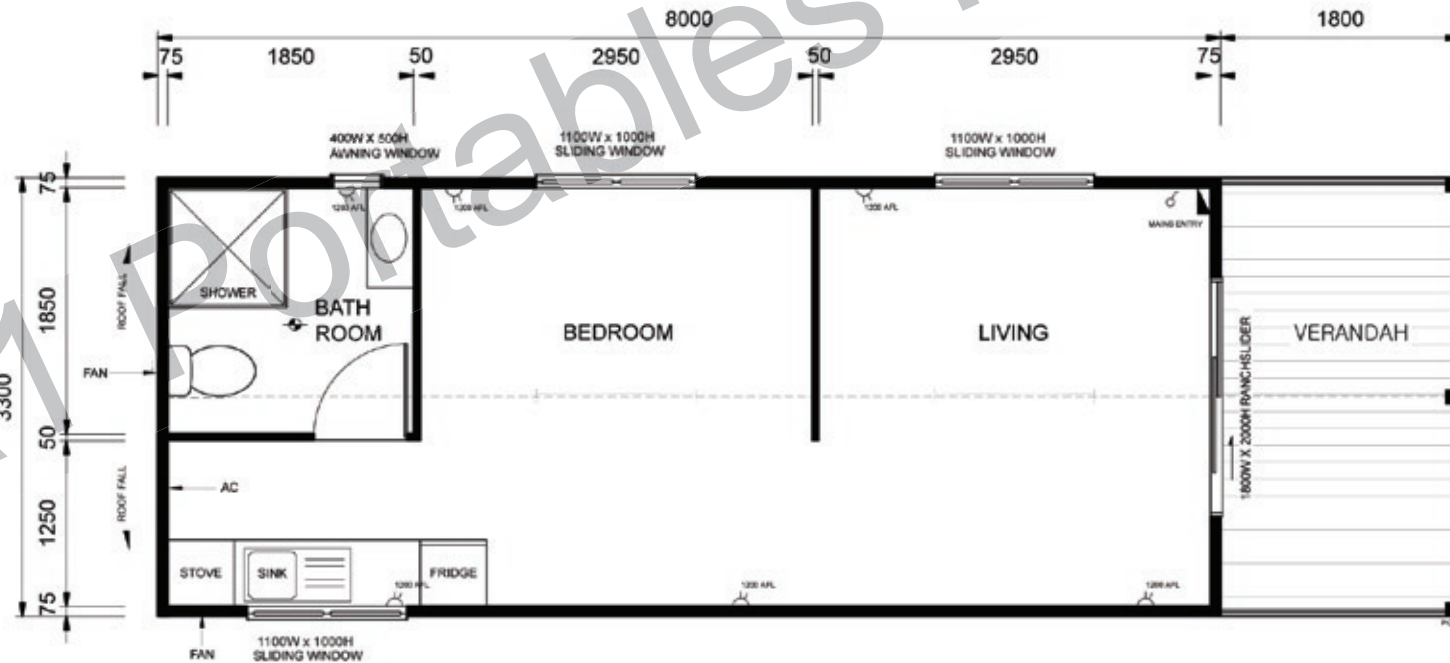

STANDARD SPECIFICATION	
Base	Duragal Steel welded base frame
Walls & Roof	Insulated panel
Partition Walls	Insulated panels
Trim Colour	Deep Ocean/ Stone Beige
Flooring	15mm Ply
Floor Coverings	Vinyl/Carpet (Standard range)
Windows & Doors	Aluminium (Sliding 1100w x 1000h)
Flyscreens	Included
Electrical	As per plan layout
Patio & Decking	On selected plans
Kitchenette & Ensuite fitout	On selected plans

OPTIONAL EXTRAS	
Security System	
Air-conditioning	
Hot water system	
Patio & Decking	
Kitchenette	
Ensuite	
Desk & Wardrobes	
Electrical items & Ceiling fans	
Council/engineering/energy rating report	
Freight	



LEGEND : Single power point Double power point Lightswitch Electrical switch board Single fluorescent light Double fluorescent light Incandescent light Telephone jack Computer jack Spot light



A1 Portables Pty Ltd

STANDARD BUILDINGS

9.8 x 3.3 Unit

PORTABLE BUILDINGS KITSET PURCHASE DESIGN+BUILD

Sales : 0412 925 049
 Fax : +61 07 3899 1048
 Email : a1_portables@optusnet.com.au
 Website : www.A1portables.com.au