




### STANDARD SPECIFICATION

Base	Duragal Steel welded base frame
Walls & Roof	Insulated panel- 'Paperbark'
Internal Walls	Insulated panels- 'Surfmist'
Trim Colour	Deep Ocean/ Stone Beige
Flooring	15mm Ply
Floor Coverings	Vinyl (Standard range)
Windows	Aluminium (Sliding 1200w x 1000h)
Flyscreens	Included
Electrical	As per plan layout

### OPTIONAL EXTRAS

Security System	
Air-conditioning	
Hot water system	
Patio & Decking	
Kitchenette	
Ensuite	
Desk, Wardrobes, Bed	
Electrical items & Ceiling fans	
Council / Engineering /	
Energy rating report	
Freight	

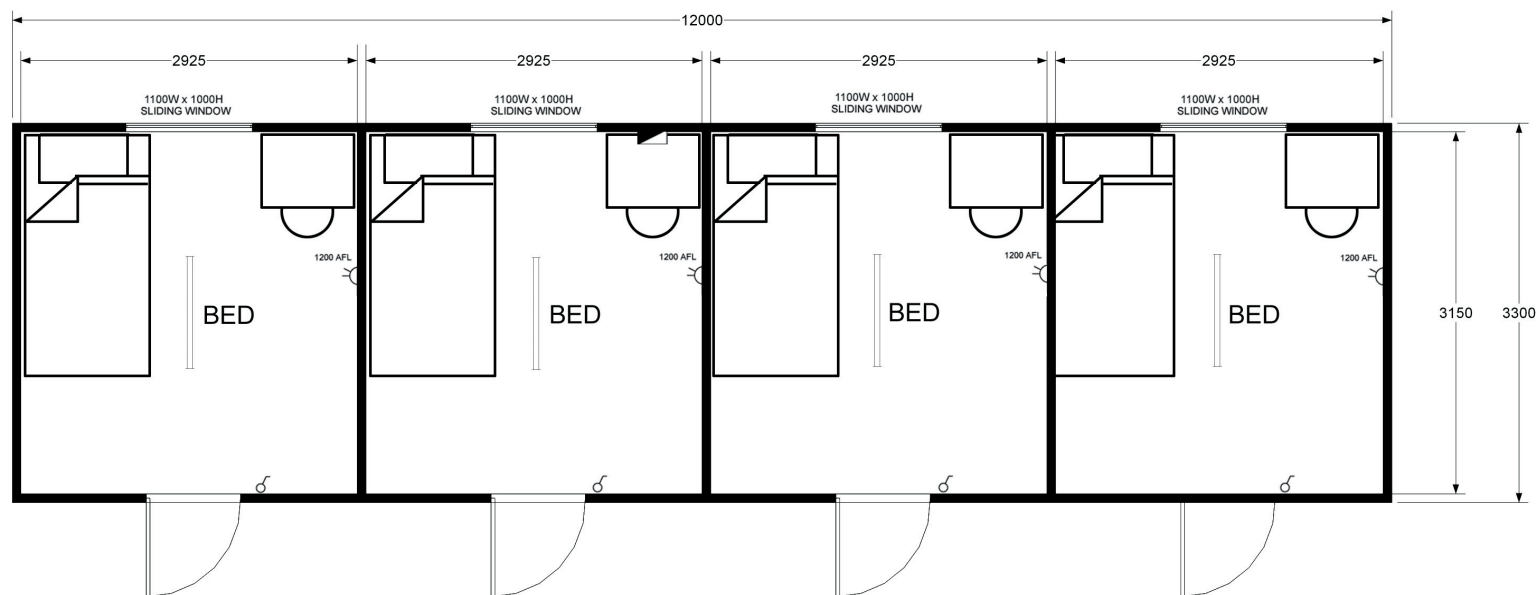

LEGEND :

Single power point Double power point Lightswitch Electrical switch board Single fluorescent light Double fluorescent light Incandescent light Telephone jack Computer jack Smoke Alarm



**A1 Portables Pty Ltd**

**STANDARD BUILDINGS**

**"Bunkhouse"**  
12.0 x 3.3 4 Person

PORTABLE BUILDINGS KITSET PURCHASE DESIGN+BUILD

Sales : 0412 925 049  
Fax : +61 07 3899 1048  
Email : a1\_portables@optusnet.com.au  
Website : www.A1portables.com.au