




STANDARD SPECIFICATION

Base	Duragal Steel welded base frame
Walls & Roof	Insulated panel- 'Paperbark'
Internal Walls	Insulated panels- 'Surfmist'
Trim Colour	Deep Ocean/ Stone Beige
Flooring	15mm Ply
Floor Coverings	Vinyl (Standard range)
Windows	Aluminium (Sliding 1200w x 1000h)
Flyscreens	Included
Electrical	As per plan layout
Ensuite fitout	Included

OPTIONAL EXTRAS

Security System	
Air-conditioning	
Hot water system	
Patio & Decking	
Desk, Wardrobes, Bed	
Electrical items & Ceiling fans	
Council / Engineering /	
Energy rating report	
Freight	

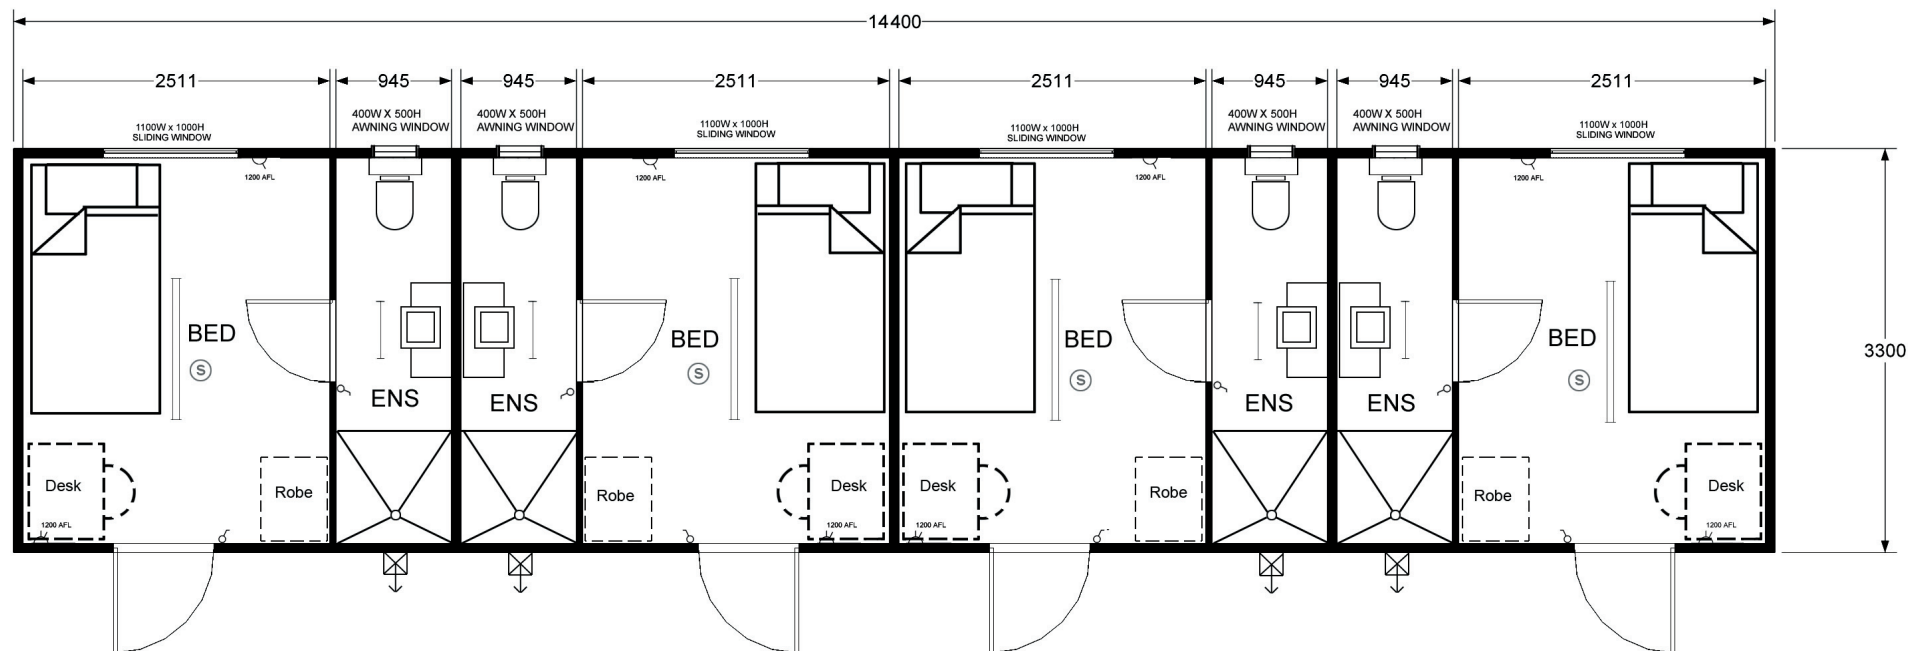

LEGEND: Single power point Double power point Lightswitch Electrical switch board Single fluorescent light Double fluorescent light Incandescent light Telephone jack Computer jack Smoke Alarm



A1 Portables Pty Ltd

STANDARD BUILDINGS

"Camp Hut"

Ensuite Accom 14.4 x 3.3 4 Person

PORTABLE BUILDINGS KITSET PURCHASE DESIGN+BUILD

Sales : 0412 925 049
 Fax : +61 07 3899 1048
 Email : a1_portables@optusnet.com.au
 Website : www.A1portables.com.au