




### STANDARD SPECIFICATION

Base	Duragal Steel welded base frame
Walls & Roof	Insulated panel- 'Paperbark'
Internal Walls	Insulated panels- 'Surfmist'
Trim Colour	Deep Ocean/ Stone Beige
Flooring	15mm Ply
Floor Coverings	Vinyl (Standard range)
Windows	Aluminium (Sliding 1200w x 1000h)
Flyscreens	Included
Electrical	As per plan layout
Ensuite fitout	Included

### OPTIONAL EXTRAS

Security System	
Air-conditioning	
Hot water system	
Patio & Decking	
Desk, Wardrobes, Bed	
Electrical items & Ceiling fans	
Council / Engineering /	
Energy rating report	
Freight	

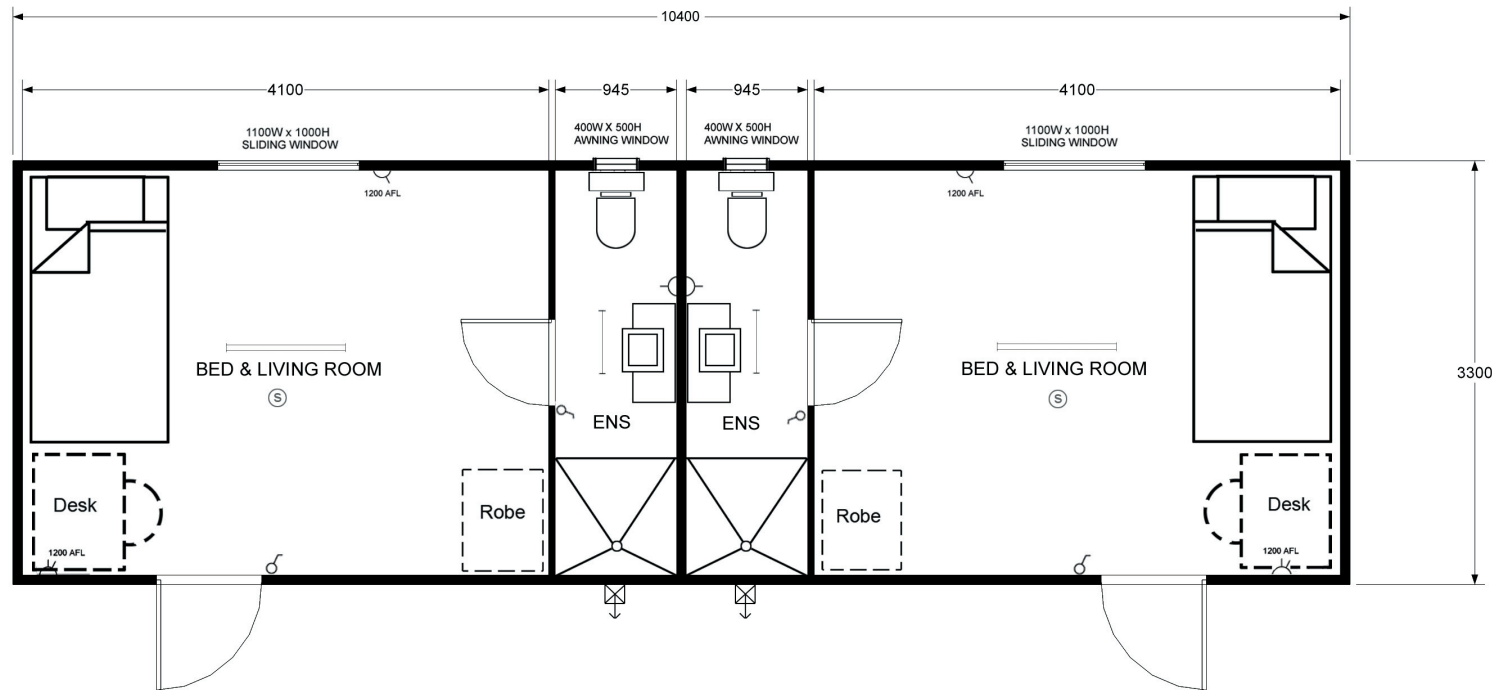

LEGEND :	Single power point	Double power point	Lightswitch	Electrical switch board	Single fluorescent light	Double fluorescent light	Incandescent light	Telephone jack	Computer jack	Smoke Alarm
----------	--------------------	--------------------	-------------	-------------------------	--------------------------	--------------------------	--------------------	----------------	---------------	-------------



**A1 Portables Pty Ltd**

**STANDARD BUILDINGS**

**"Executive Suite"**  
**Ensuite Accom 10.4 x 3.3 -2 Person**

**PORTABLE BUILDINGS KITSET PURCHASE DESIGN+BUILD**

Sales : 0412 925 049  
 Fax : +61 07 3899 1048  
 Email : [a1\\_portables@optusnet.com.au](mailto:a1_portables@optusnet.com.au)  
 Website : [www.A1portables.com.au](http://www.A1portables.com.au)