





STANDARD SPECIFICATION	
Base	Duragal Steel welded base frame
Walls & Roof	Insulated panel
Partition Walls	Insulated panels
Trim Colour	Deep Ocean/ Stone Beige
Flooring	15mm Ply
Floor Coverings	Vinyl/Carpet (Standard range)
Windows & Doors	Aluminium (Sliding 1100w x 1000h)
Flyscreens	Included
Electrical	As per plan layout
Patio & Decking	On selected plans
Kitchenette & Ensuite fitout	On selected plans

OPTIONAL EXTRAS	
Security System	
Air-conditioning	
Hot water system	
Patio & Decking	
Kitchenette	
Ensuite	
Desk & Wardrobes	
Electrical items & Ceiling fans	
Council/engineering/energy rating report	
Freight	

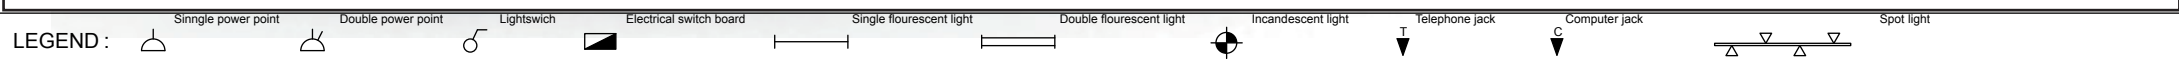

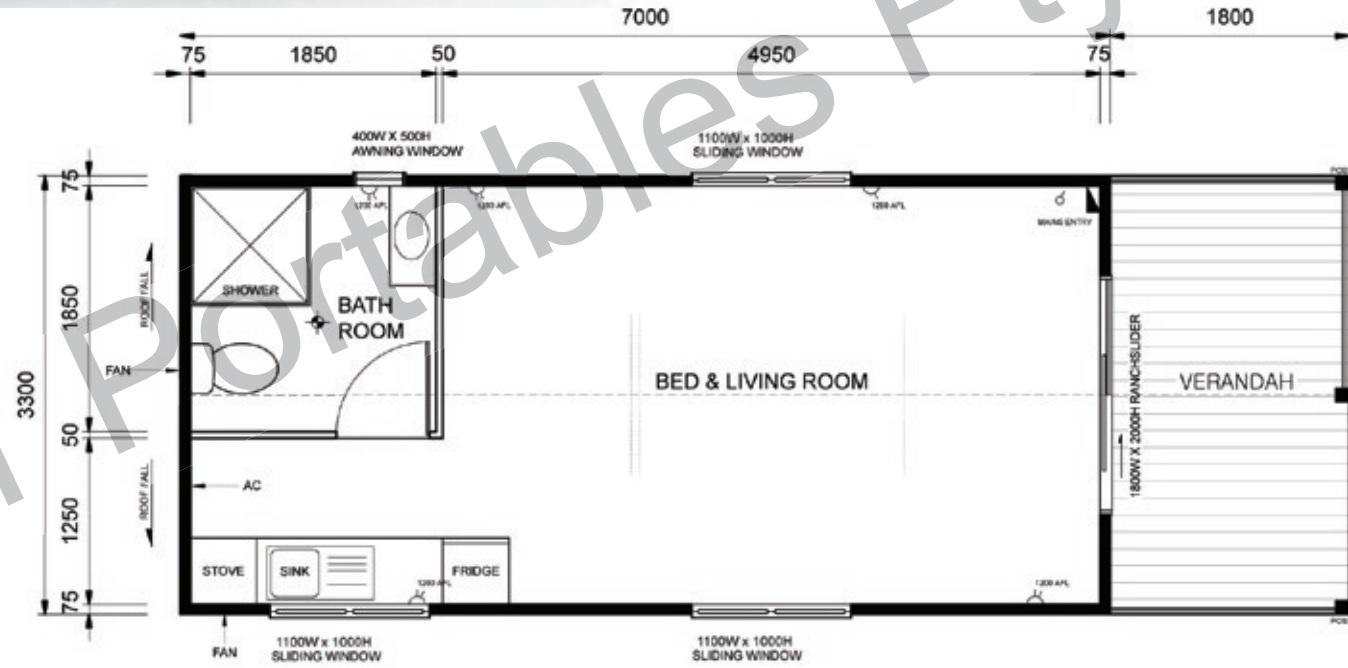

A1 Portables Pty Ltd

STANDARD BUILDINGS

8.8 x 3.3 Unit

PORTABLE BUILDINGS KITSET PURCHASE DESIGN+BUILD

Sales : 0412 925 049
 Fax : +61 07 3899 1048
 Email : a1_portables@optusnet.com.au
 Website : www.A1portables.com.au